


- Refrigeration Compressor
- Cirkulation pump
- Filter
- Vibration eliminator
- Shut-off valve
- Motorized valve
- Temperature transmitter
- Pressure transmitter
- Flow switch
- Flow transmitter
- Refrigerant leakage transmitter
- Pipe line
- Communication line
- Battery limit

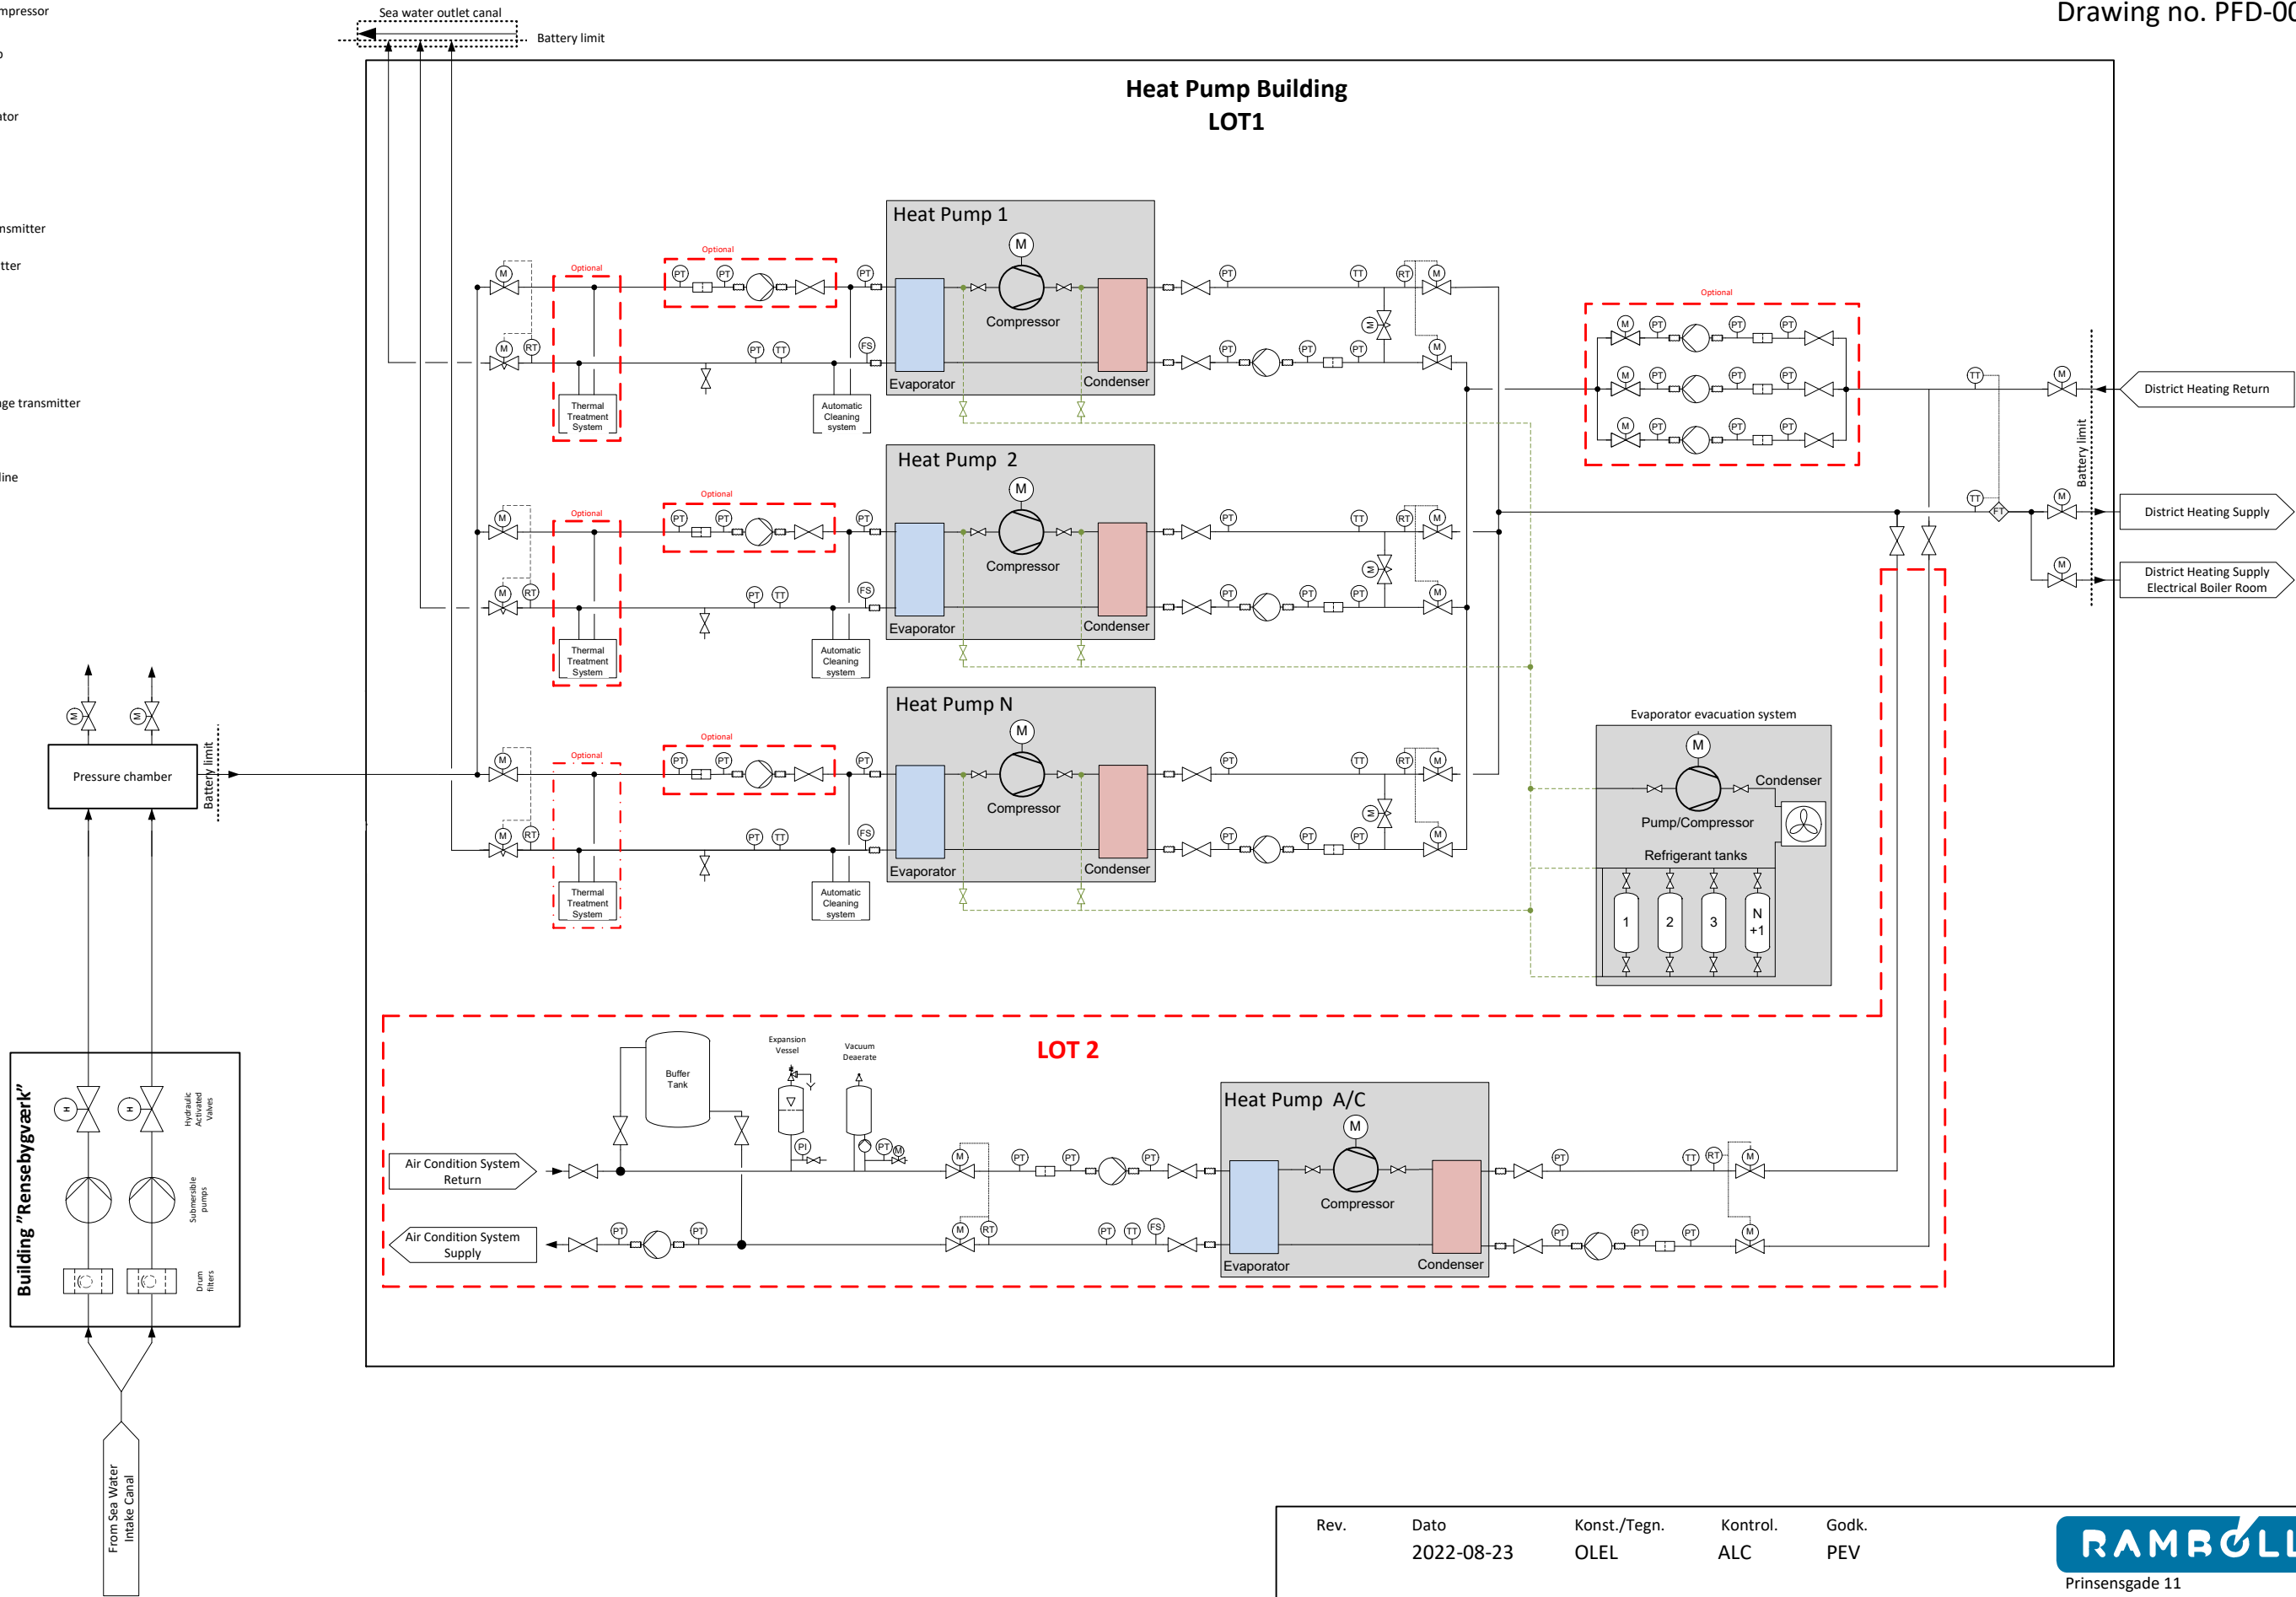

Rev.	Dato	Konst./Tegn.	Kontrol.	Godk.
	2022-08-23	OLEL	ALC	PEV

Projektnr.	1100045210	Mål	-
------------	------------	-----	---

Aalborg Forsyning – Sea Water Heat Pump
System layout - Proces Flow Diagram



Prinsengade 11
DK-9000 Aalborg
Tlf. +45 73 32 38 00
Fax +45 73 32 38 10
www.ramboll.dk